

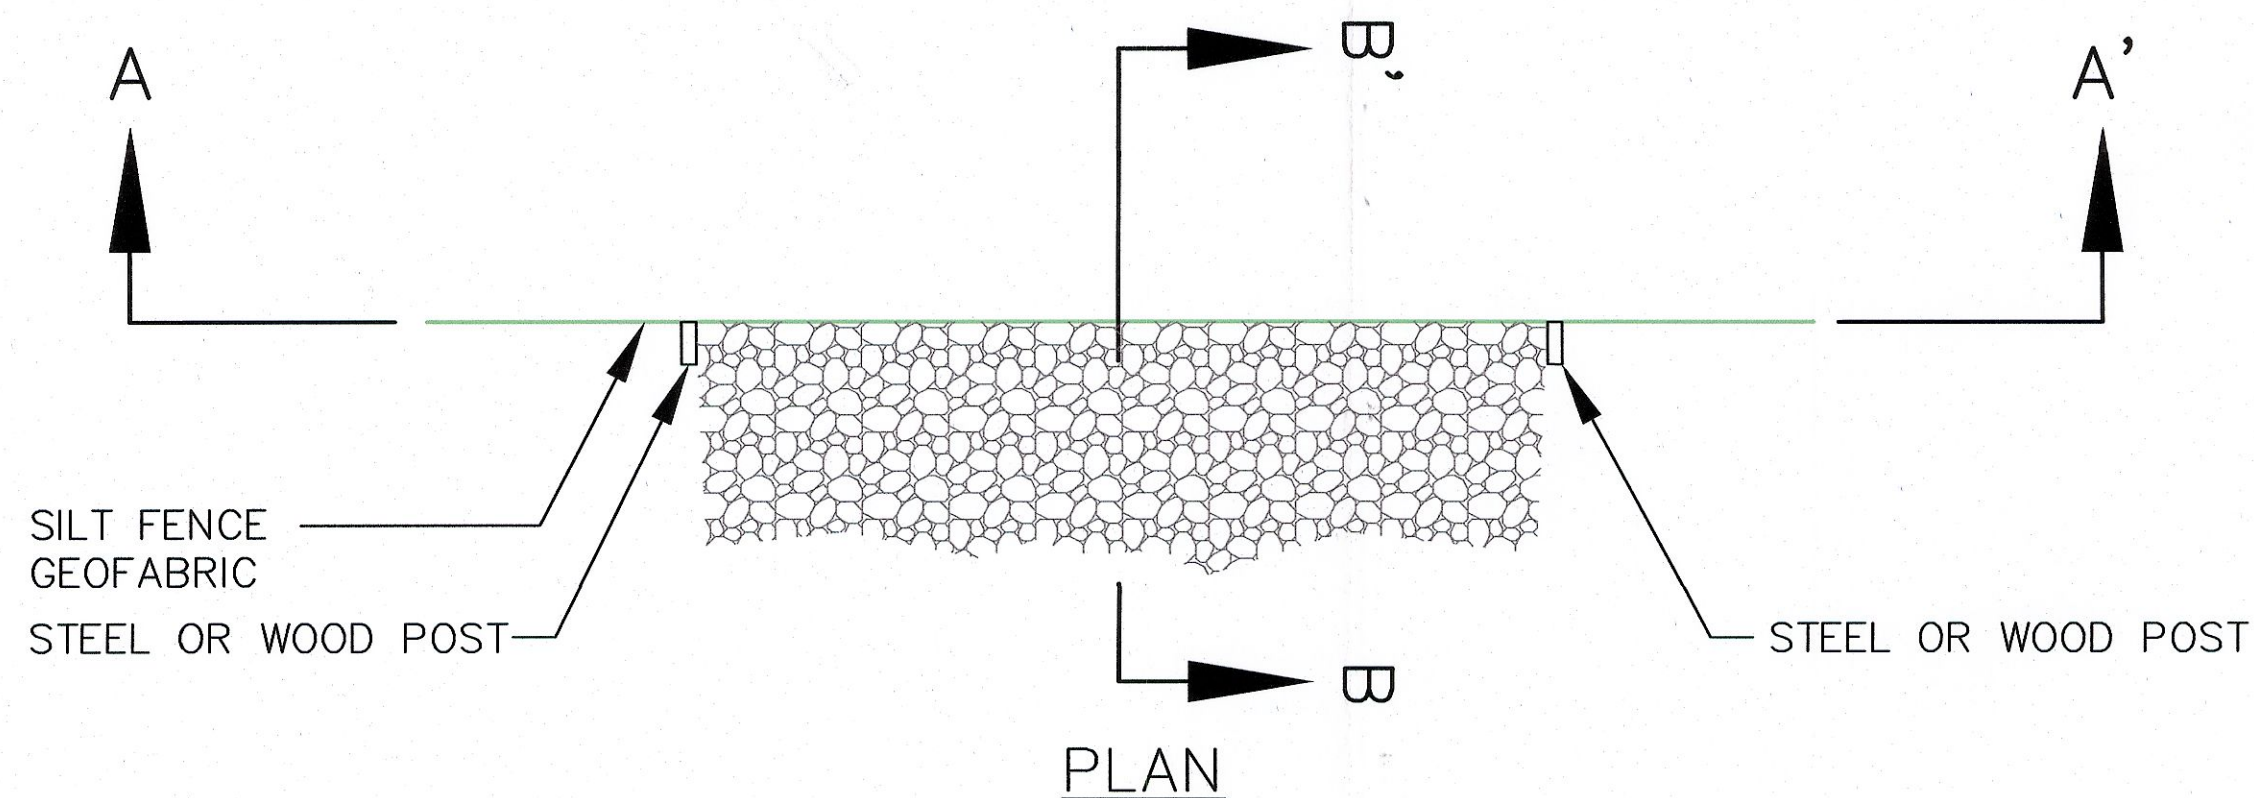
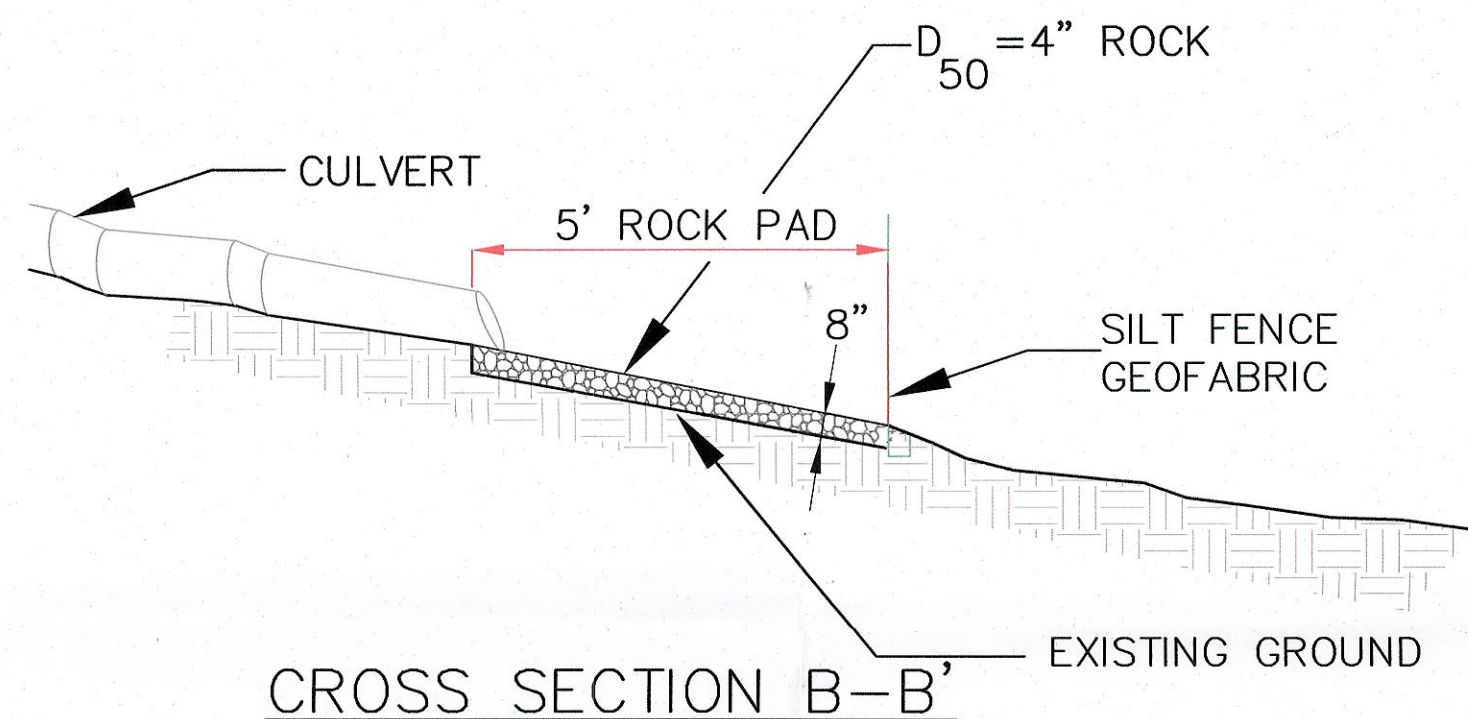
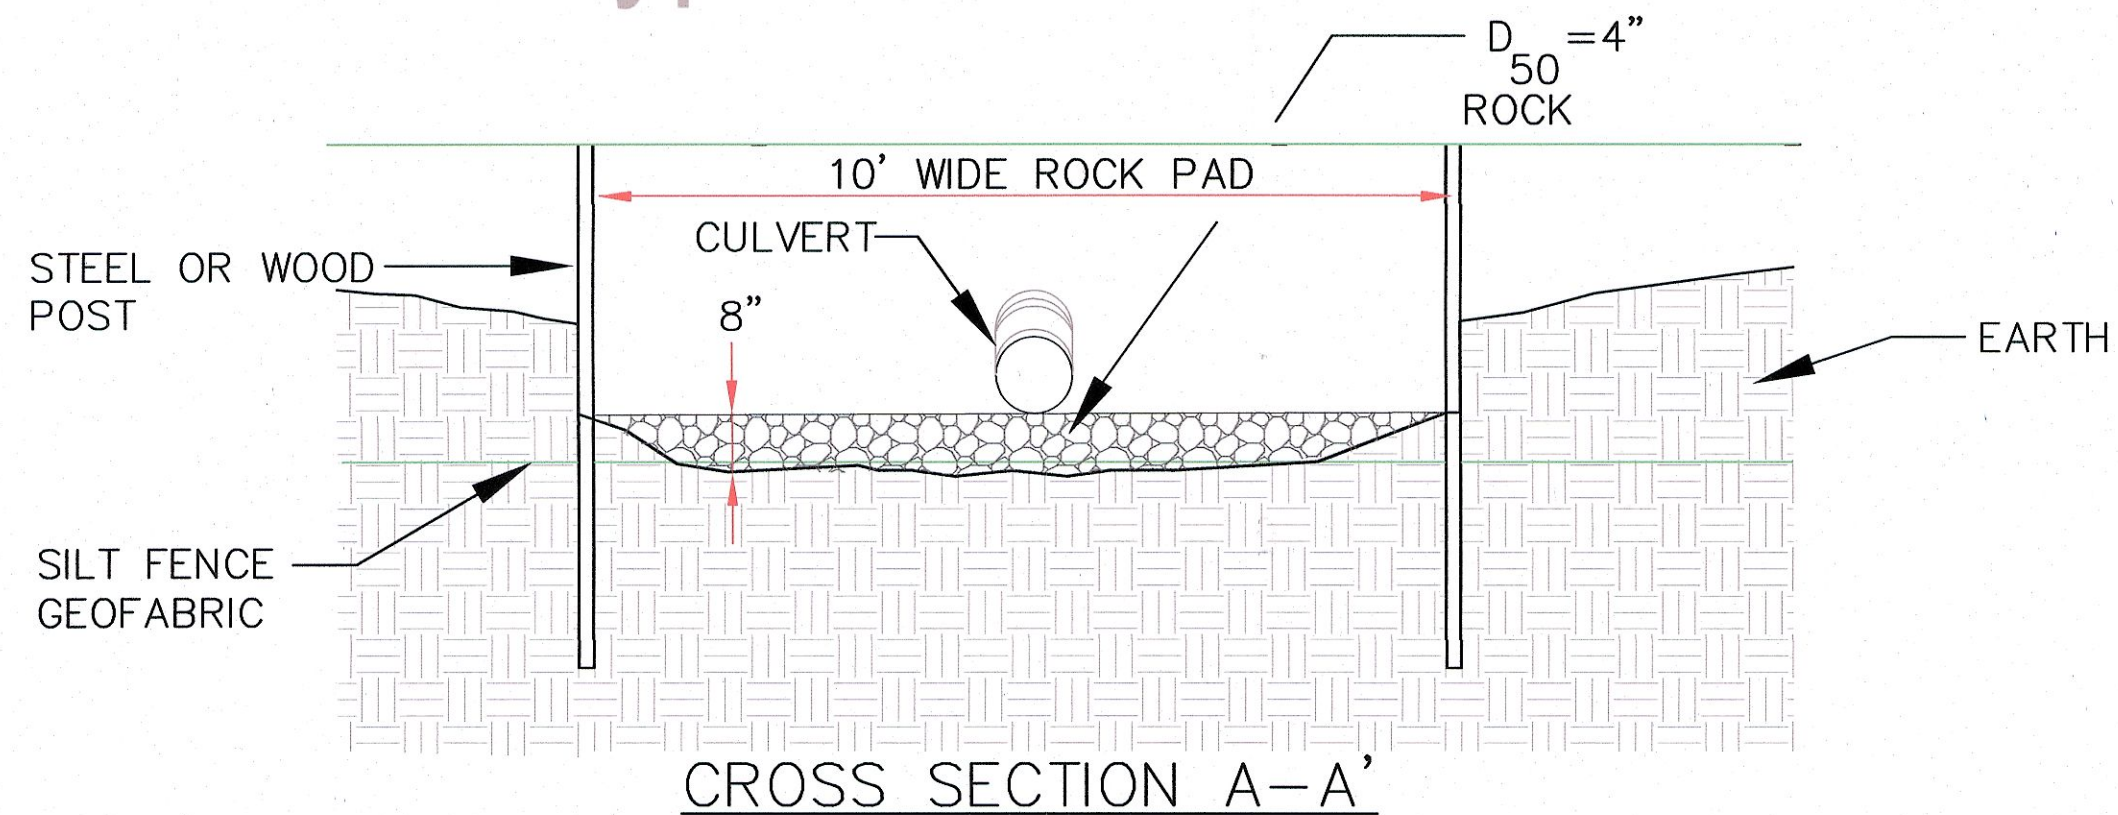


Typical Gravel Pad

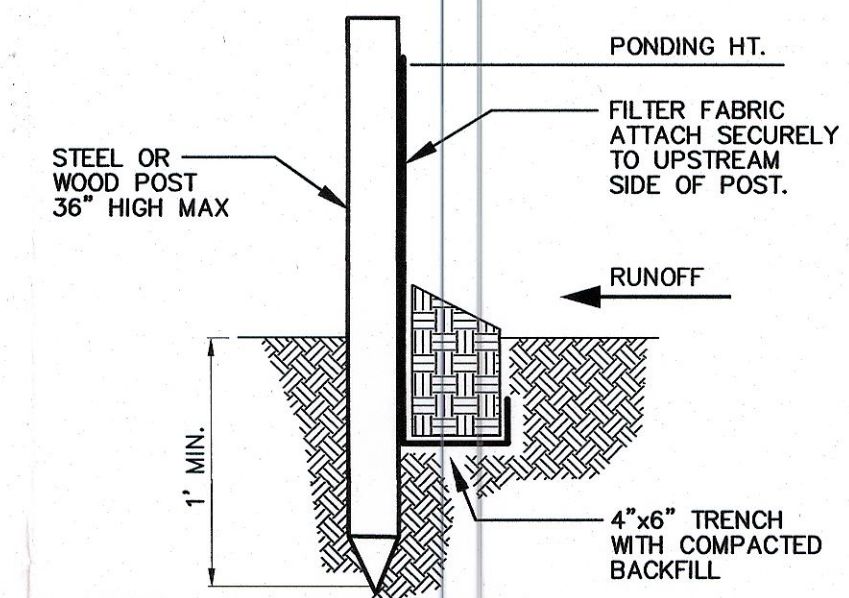


Silt Fence

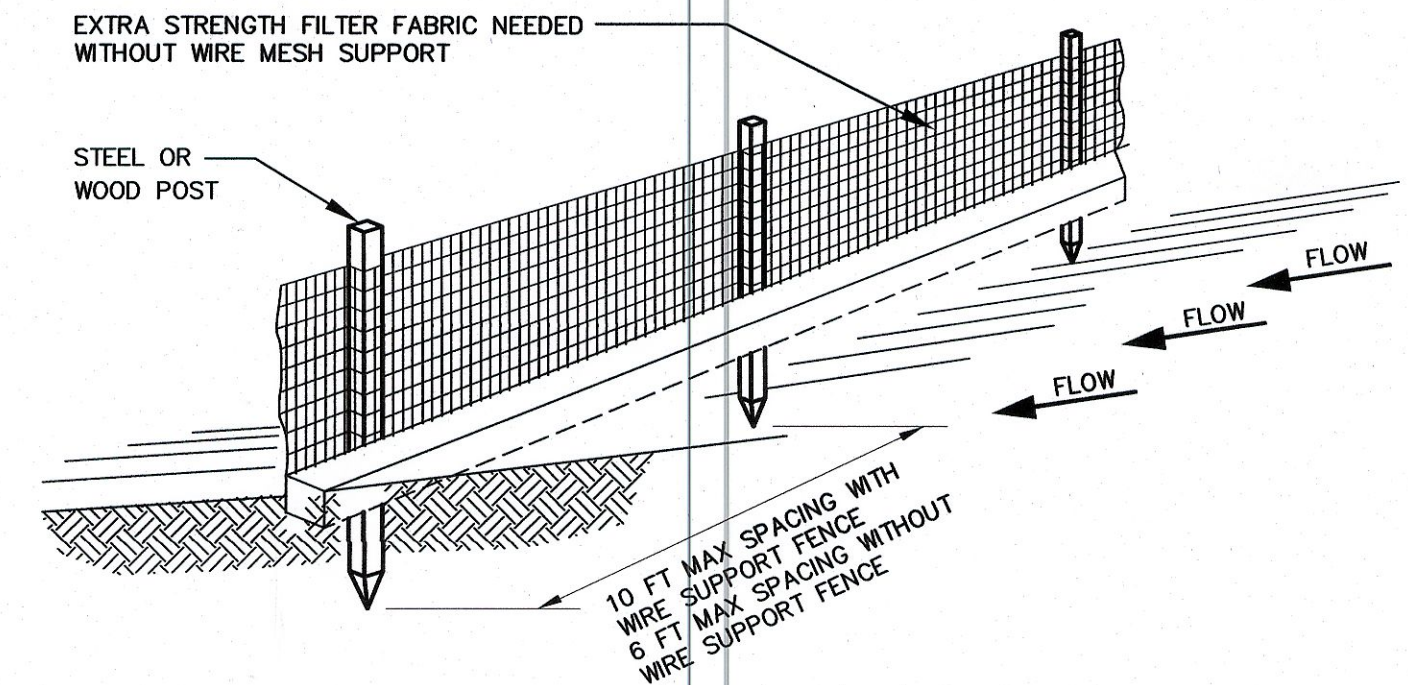


NOTES:

1. INSPECT AND REPAIR FENCE AFTER EACH STORM EVENT. SEE PLAN VIEW.
2. REMOVED SEDIMENT SHALL BE PLACED ON THE WASTE ROCK PILE. CAN BE PERMANENTLY STABILIZED.
3. SILT FENCE SHALL BE PLACED ON SLOPE CONTOURS TO MAXIMIZE PONDING EFFICIENCY.

RECEIVED
SEP 28
DIV. OF OIL, GAS & MINING

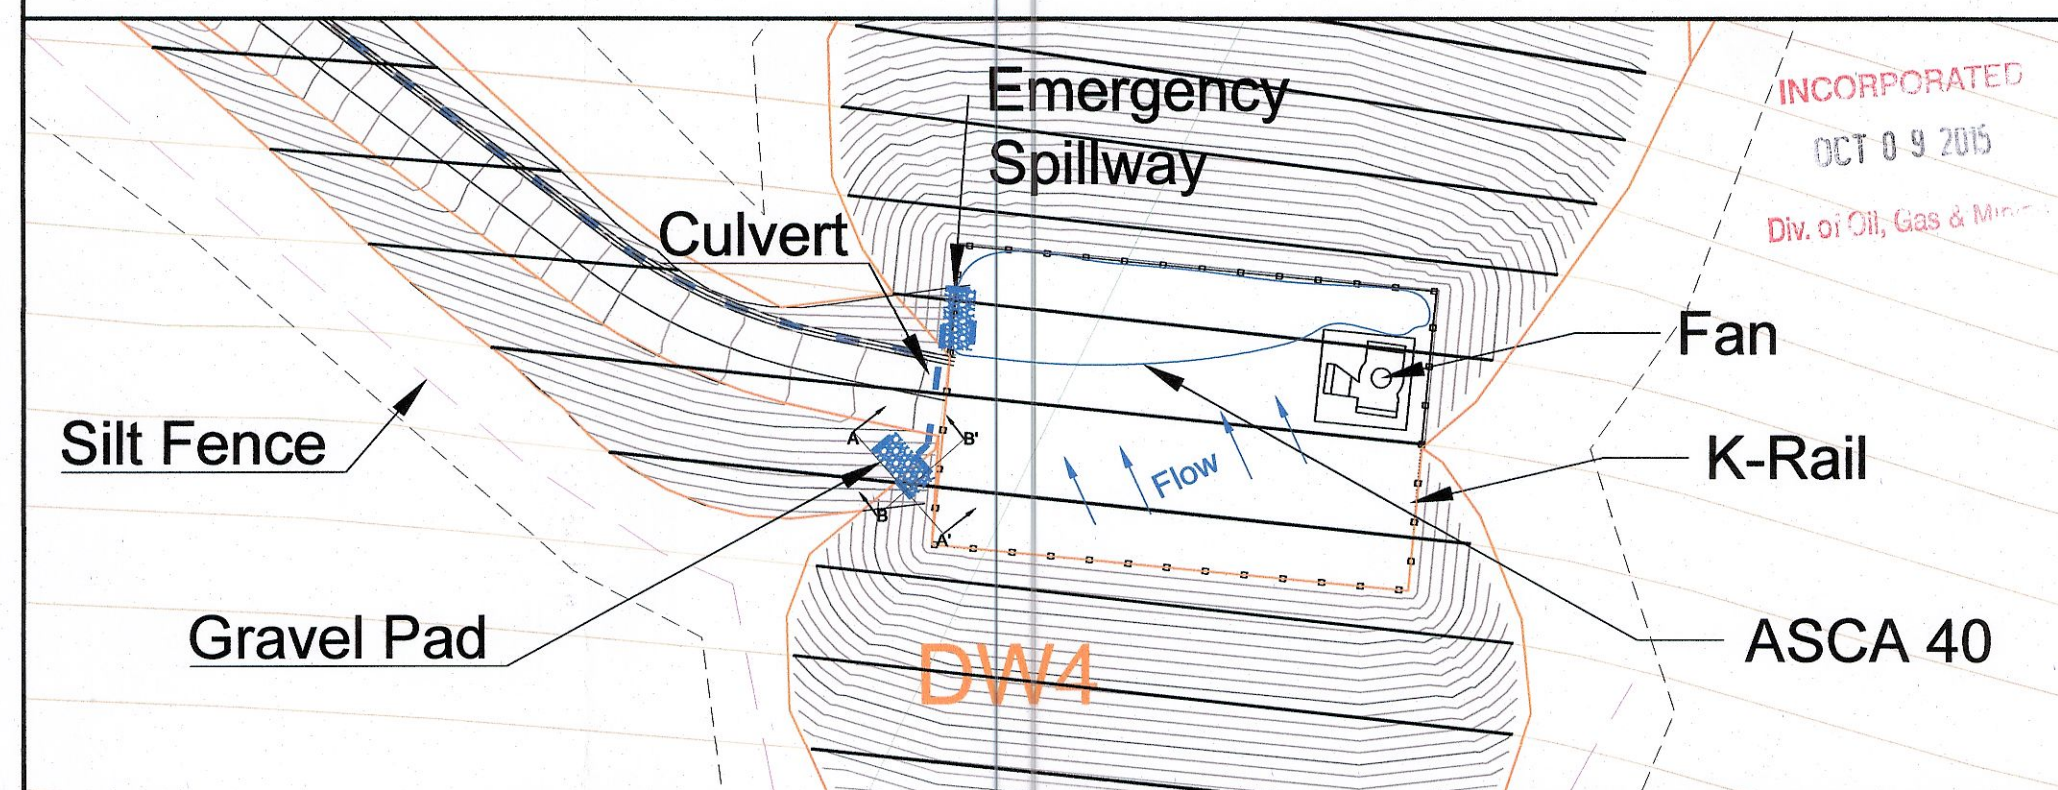

Seal:

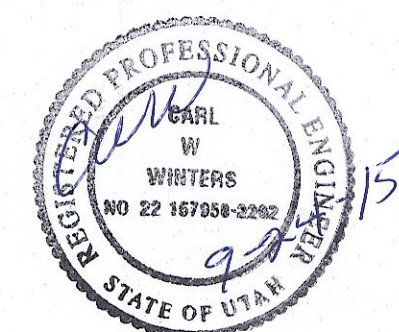

Skyline Mine
NOG Bleeder Shaft
Sediment Control Structures



Canyon Fuel Company, LLC
Skyline Mines

HCR 35 BOX380, HELPER, UT, 84526 435-448-2632	DATE: 9/18/15	CK.BY: GGalecki	REVISION: 0
CAD FILE:	SCALE: NTS	DR.BY: BBailey	9/18/15
DWG. NO.: 3.2.4-5D			